


100ARG20-BLACK TIMBER FLOOR/DECK


For 100AR20, 100PS20, 100PPS20, 100PASi20
100TR20, 100MND20.



When 100G20 is running parallel to joist/bearer

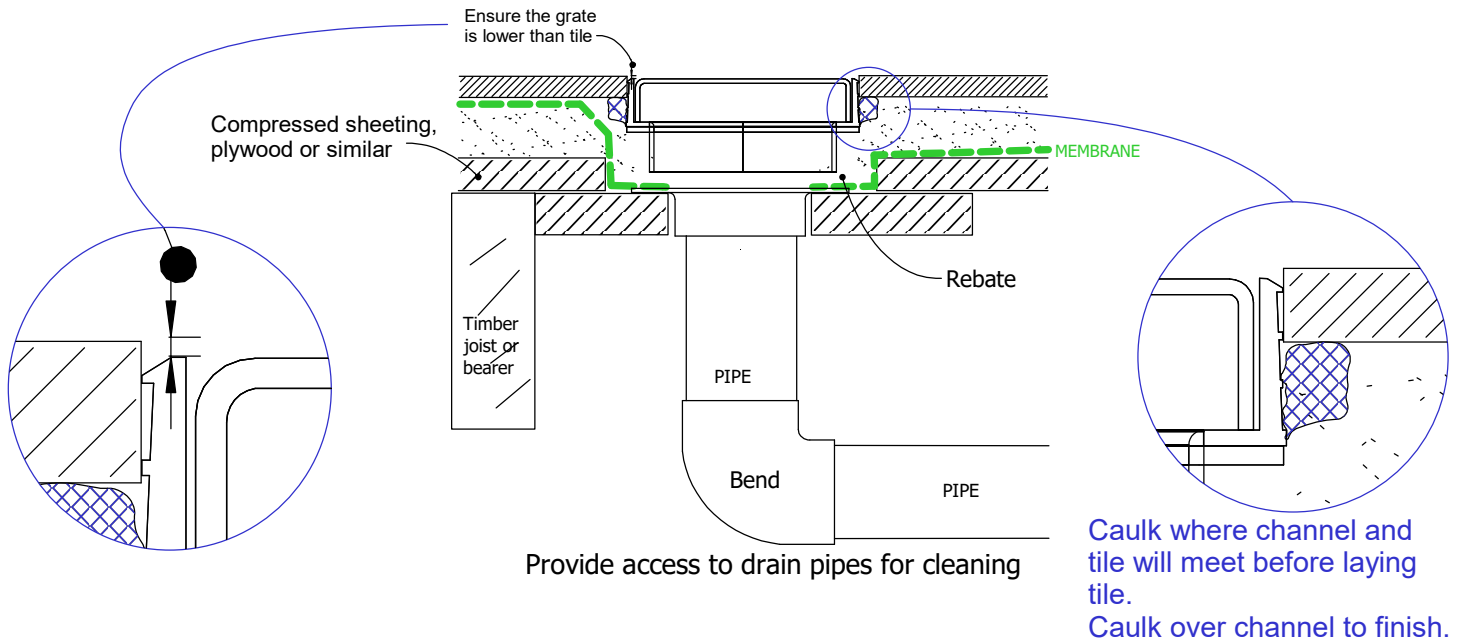

When 100G20 is running perpendicular to joist/bearer

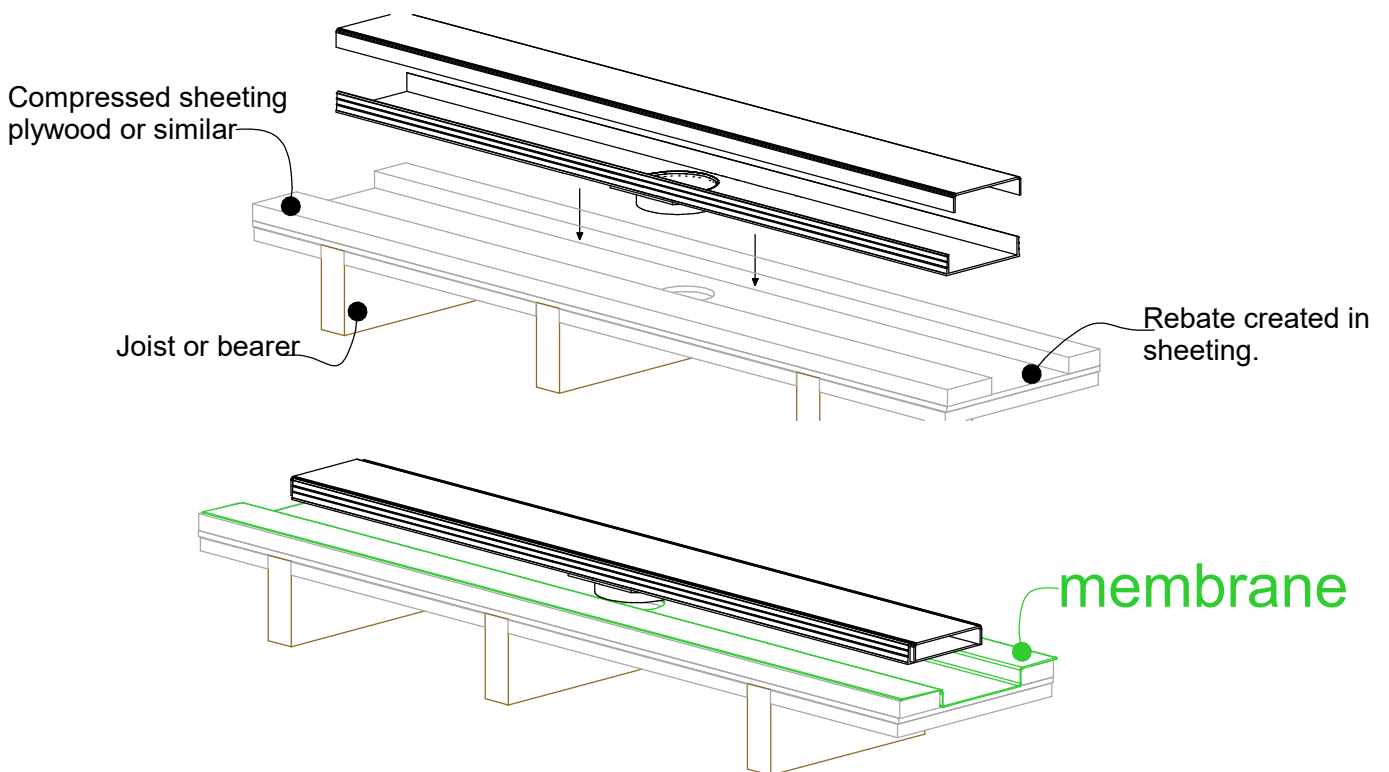

NOTE: BLACK uPVC channel is for INTERIOR use ONLY.
No warranty or guarantee will be provided if used outdoors.

